




# PŮDORYS

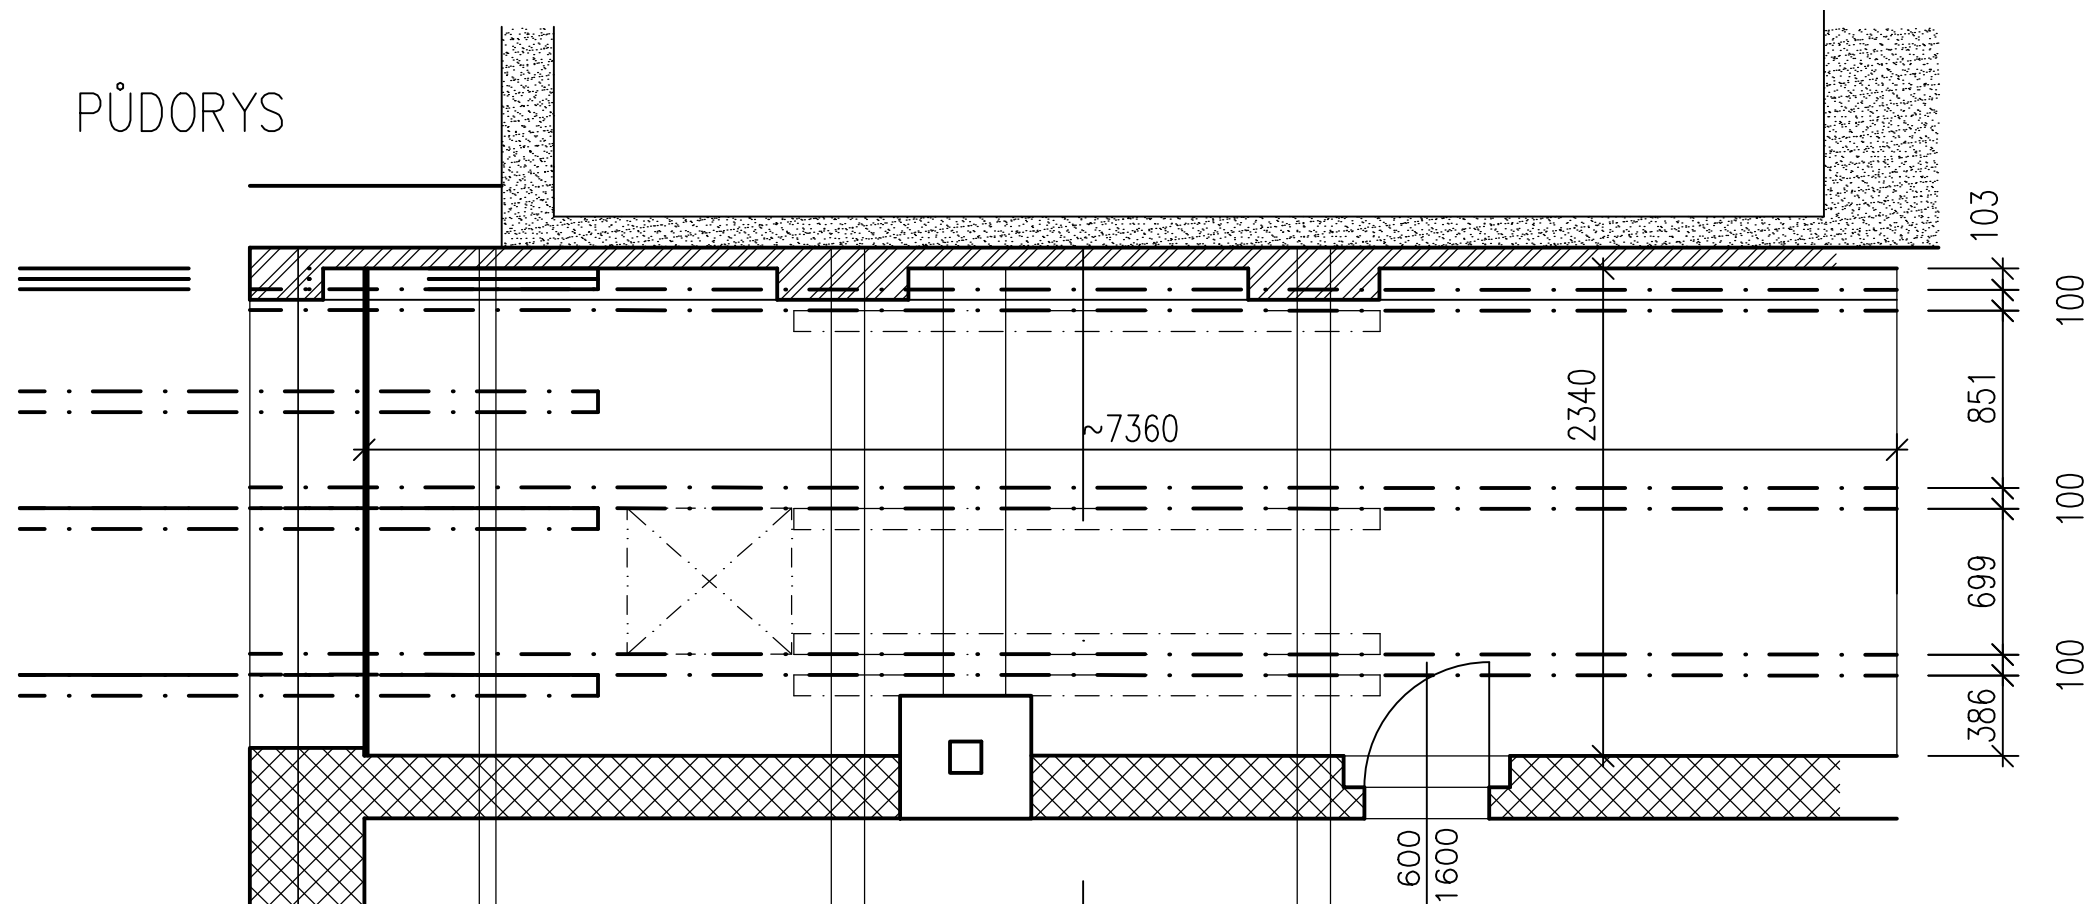


## PROFIL PŮDNÍ VESTAVBY Z SDK

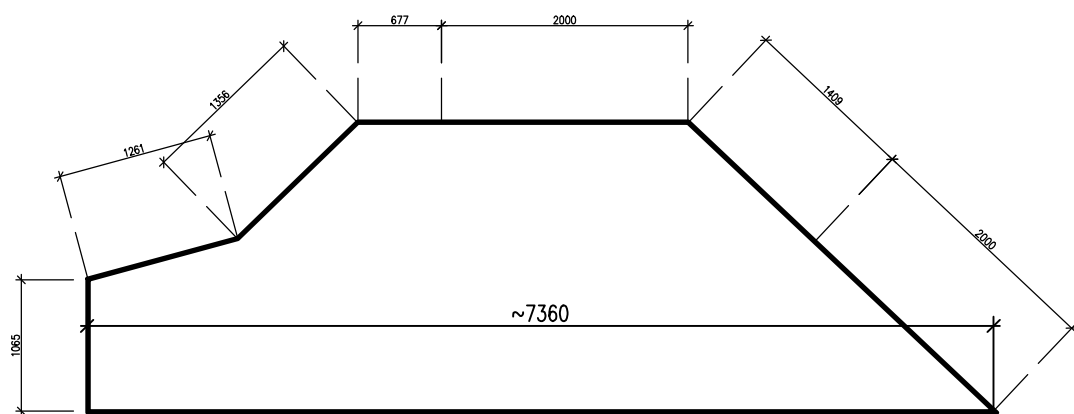

## ŘEZ A-A

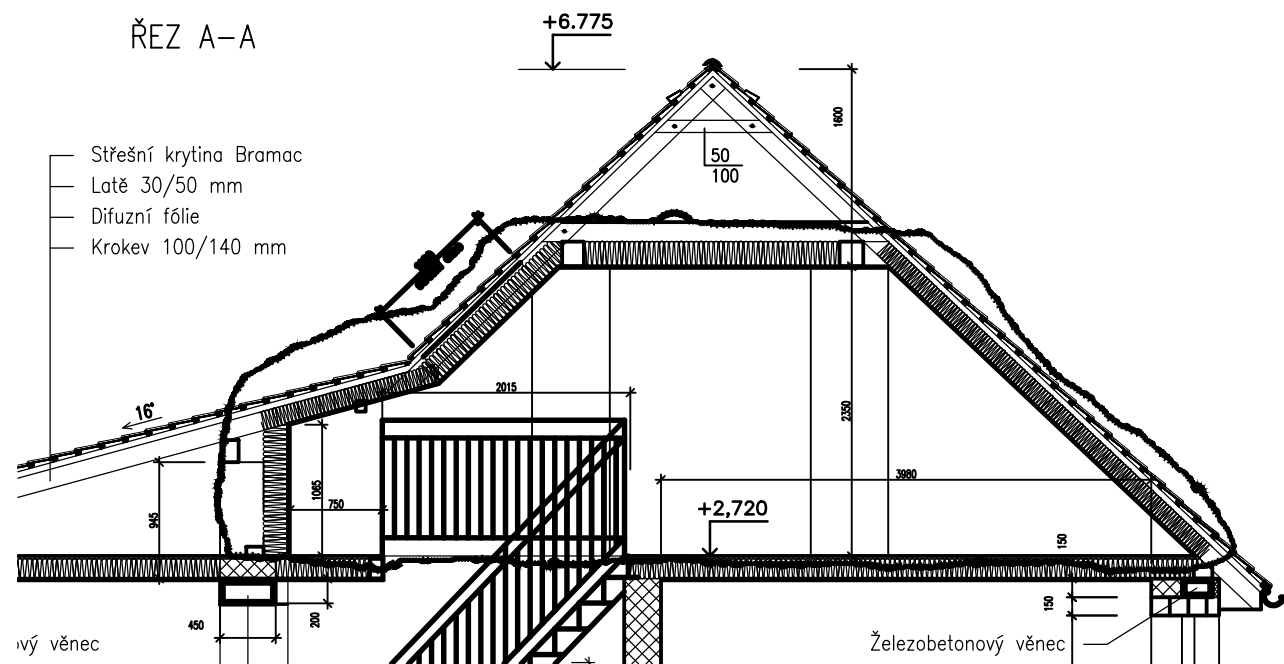

## HRUBÁ SPOTŘEBA SDK DESEK

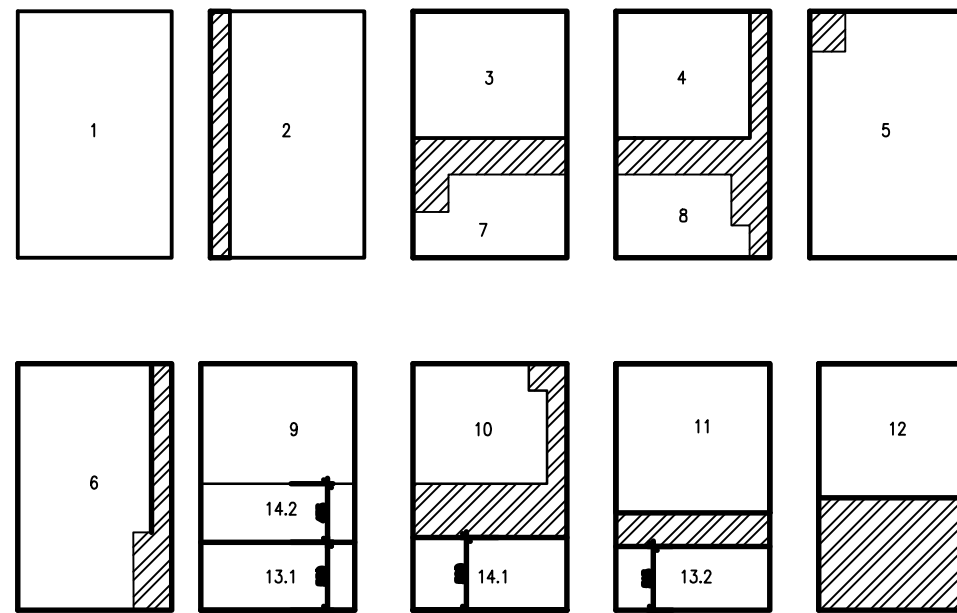

## HRUBÁ SPOTŘEBA SDK DESEK

1 - 1250x2000	2,5 m <sup>2</sup>	1 KS	
2 - 1090x2000	2,18 m <sup>2</sup>	1 KS	
3 - 1250x1410	1,77 m <sup>2</sup>	1 KS	
4 - 1090x1410	1,54 m <sup>2</sup>	1 KS	
5 - 1250x2000	2,5 m <sup>2</sup>	1 KS	VÝŘEZ PRO PILÍŘ
6 - 1090x2000	2,18 m <sup>2</sup>	1 KS	VÝŘEZ PRO PILÍŘ
7 - 1250x 675	0,85 m <sup>2</sup>	1 KS	VÝŘEZ PRO KOMIN
8 - 1090x 675	0,74 m <sup>2</sup>	1 KS	VÝŘEZ PRO PILÍŘ
9 - 1250x1355	1,70 m <sup>2</sup>	1 KS	OTVOR PRO OKNO
10 - 1090x1355	1,44 m <sup>2</sup>	1 KS	VÝŘEZ PRO PILÍŘ
11 - 1250x1260	1,59 m <sup>2</sup>	1 KS	
12 - 1090x1260	1,37 m <sup>2</sup>	1 KS	
13 - 1250x1065	1,33 m <sup>2</sup>	1 KS	
14 - 1090x1065	1,16 m <sup>2</sup>	1 KS	
	<b>22,85 m<sup>2</sup></b>		