


ŘEZ AA 1:25

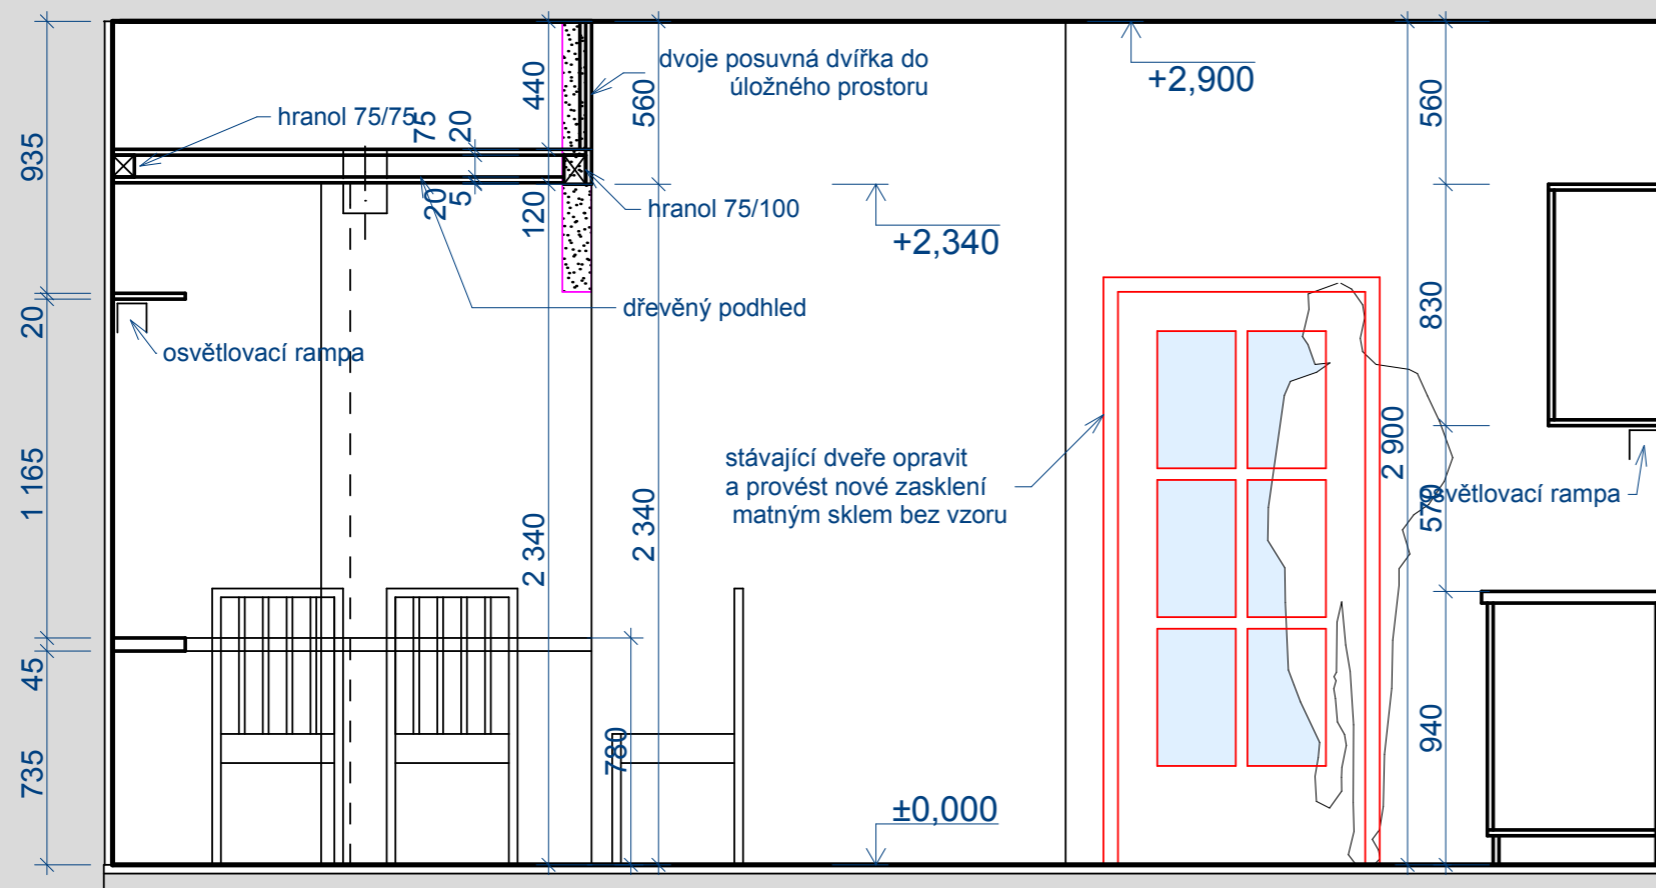

ŘEZ BB 1:25