


RD 60 2 NP

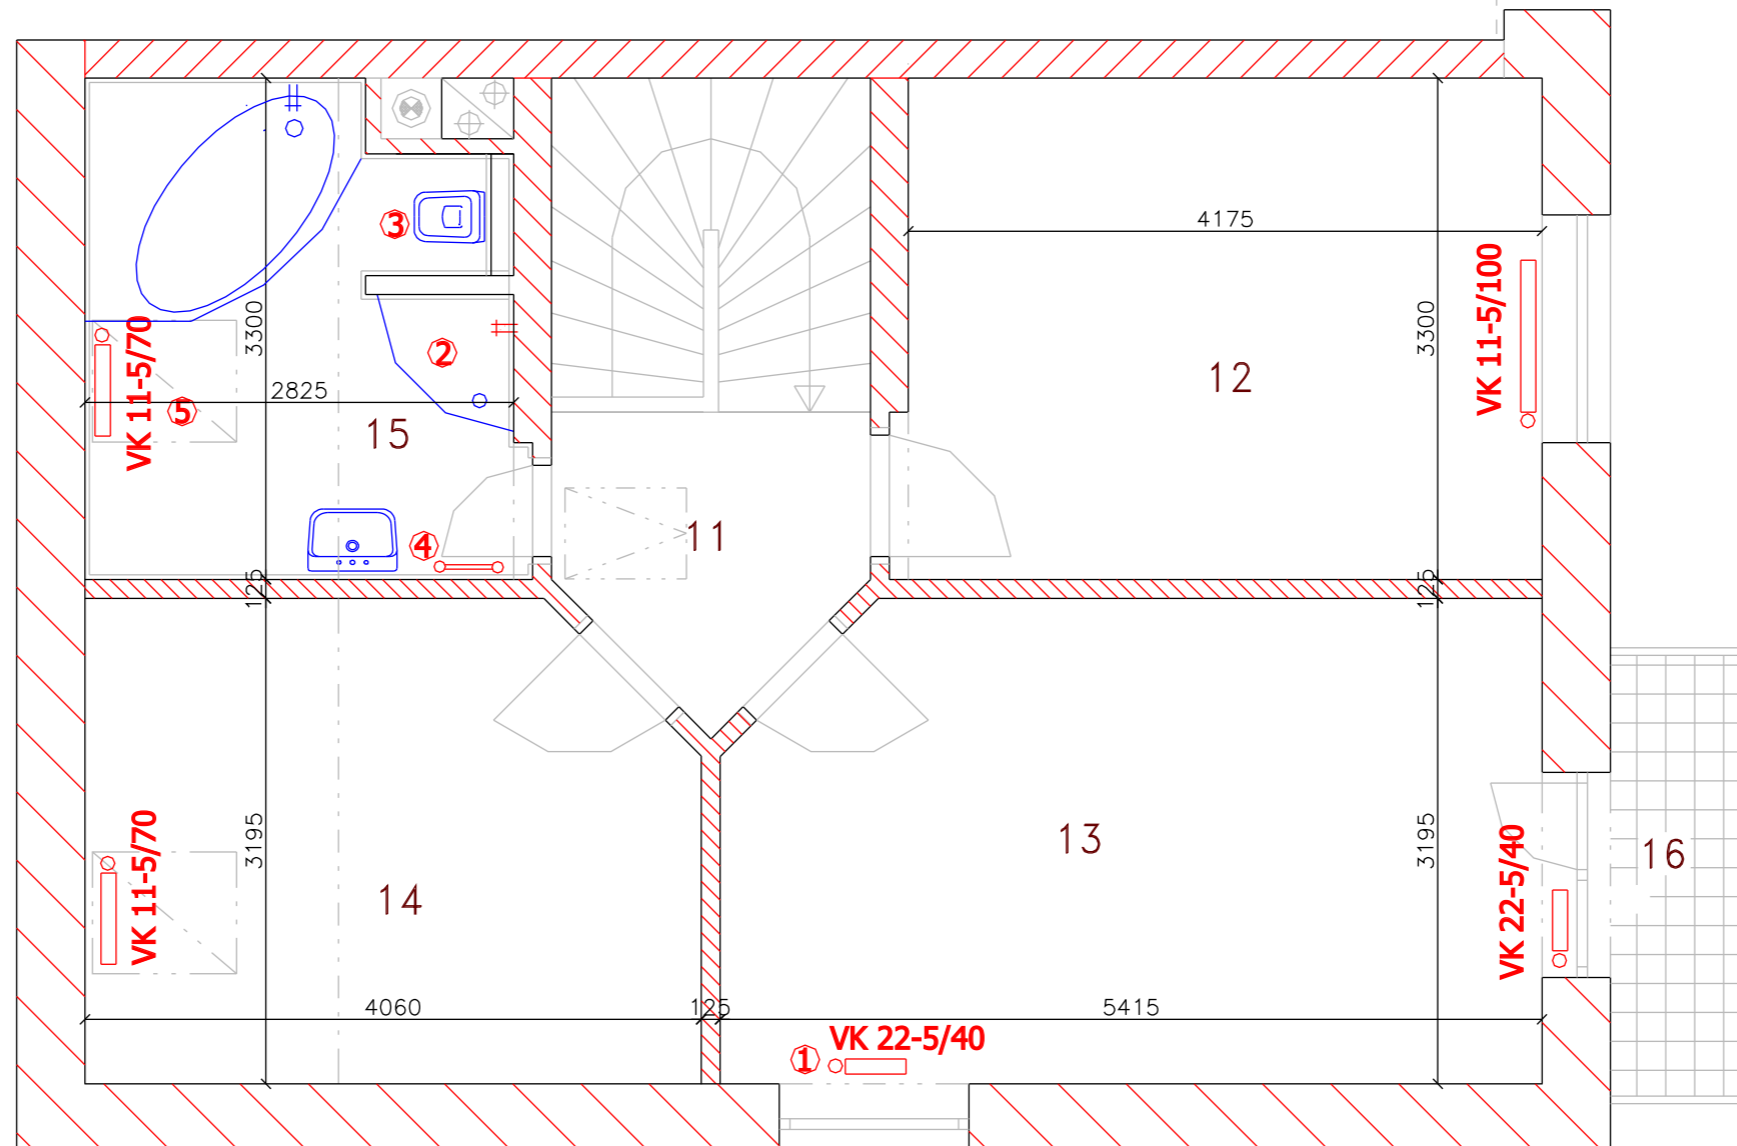

- ① Zmena fr.okno na okno
- ② Sprch. kout v koupelne 2.NP
- ③ Zavesny zachod v koup. 2.NP
- ④ Zebrik. radiator LINEAR 450x1200
- ⑤ Posun radiatoru pod str. oknom