



III-1
P
O2
O1

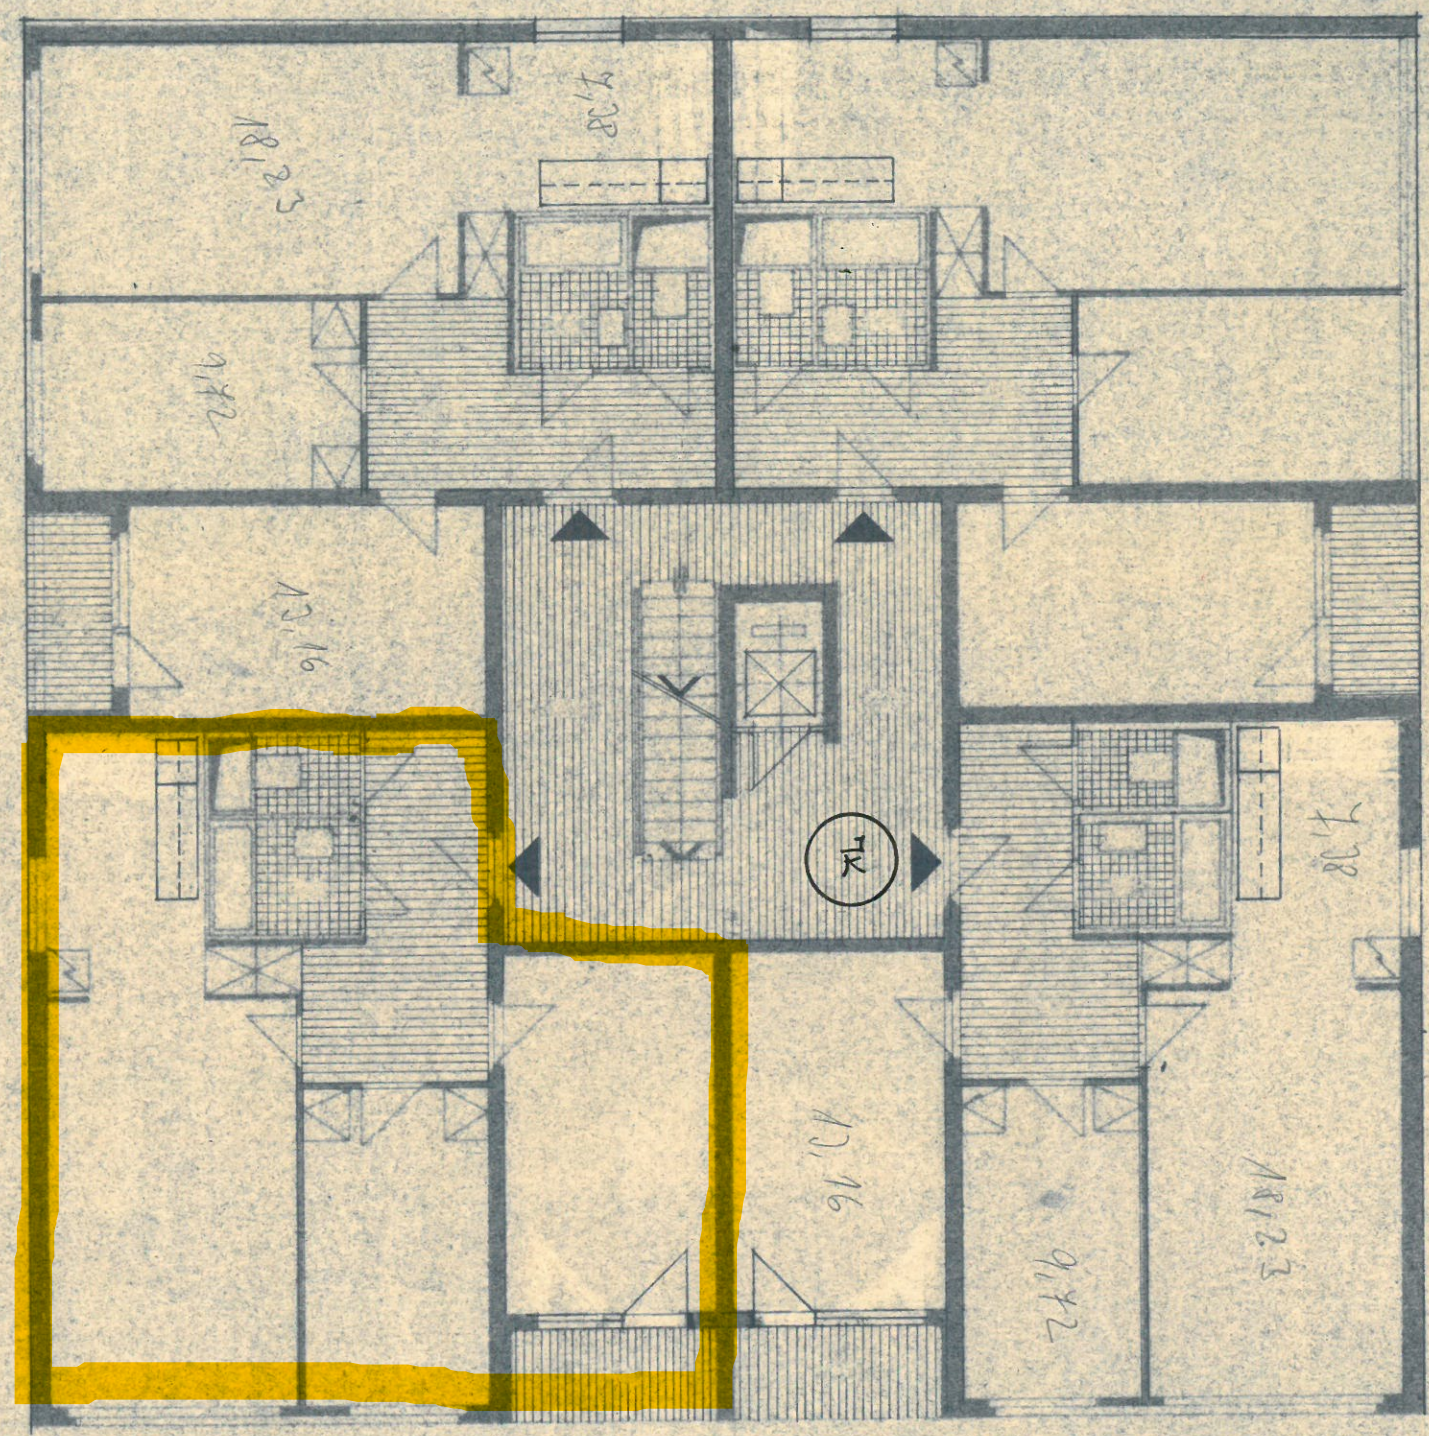

III-1
P
O2
O1

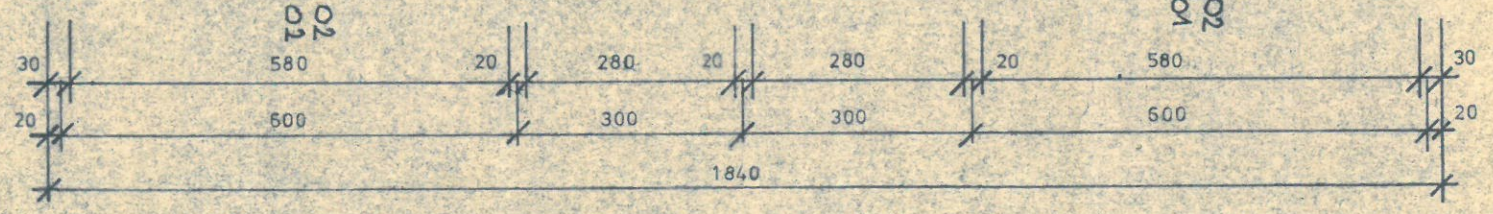

III-1
L
O2
O1

III-1
L
O2
O2

VE 2.N.P. NA
BYT LOZNICI NA D VSTUPEM SE ZATEPLENOU PODLAHOU

