


POHLED 1:20

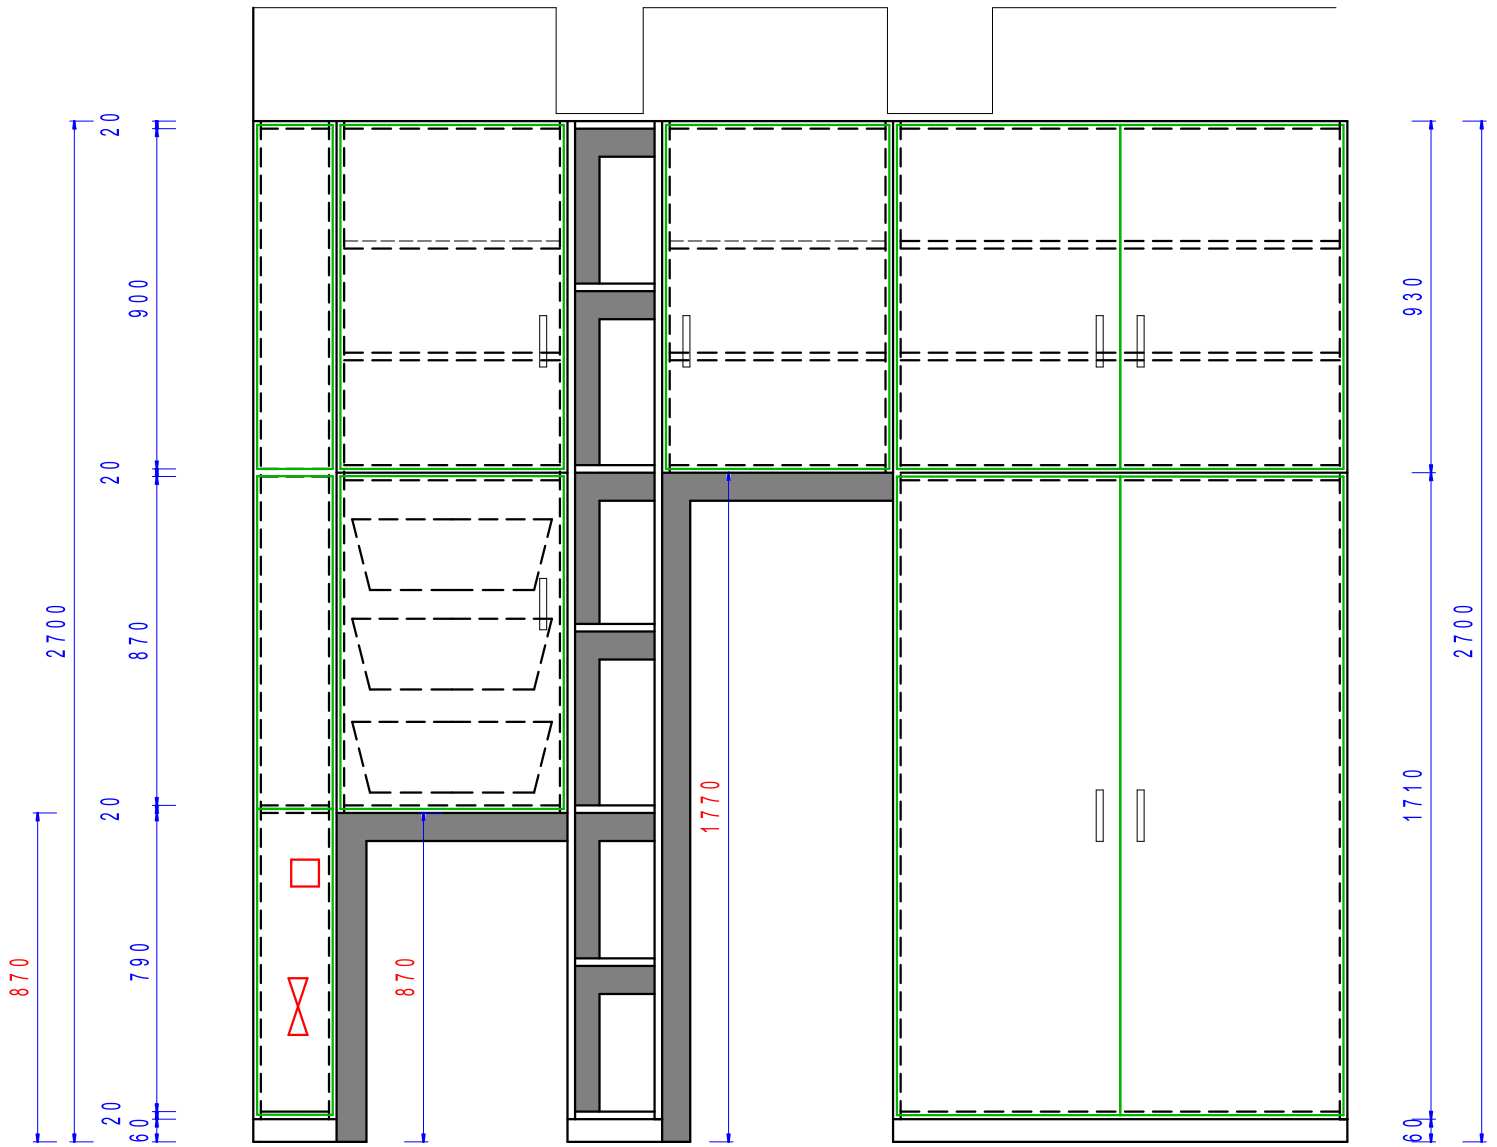

PŮDORYS 1:20

