




**Cellar**



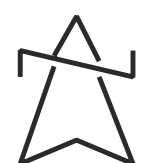



**Ground**

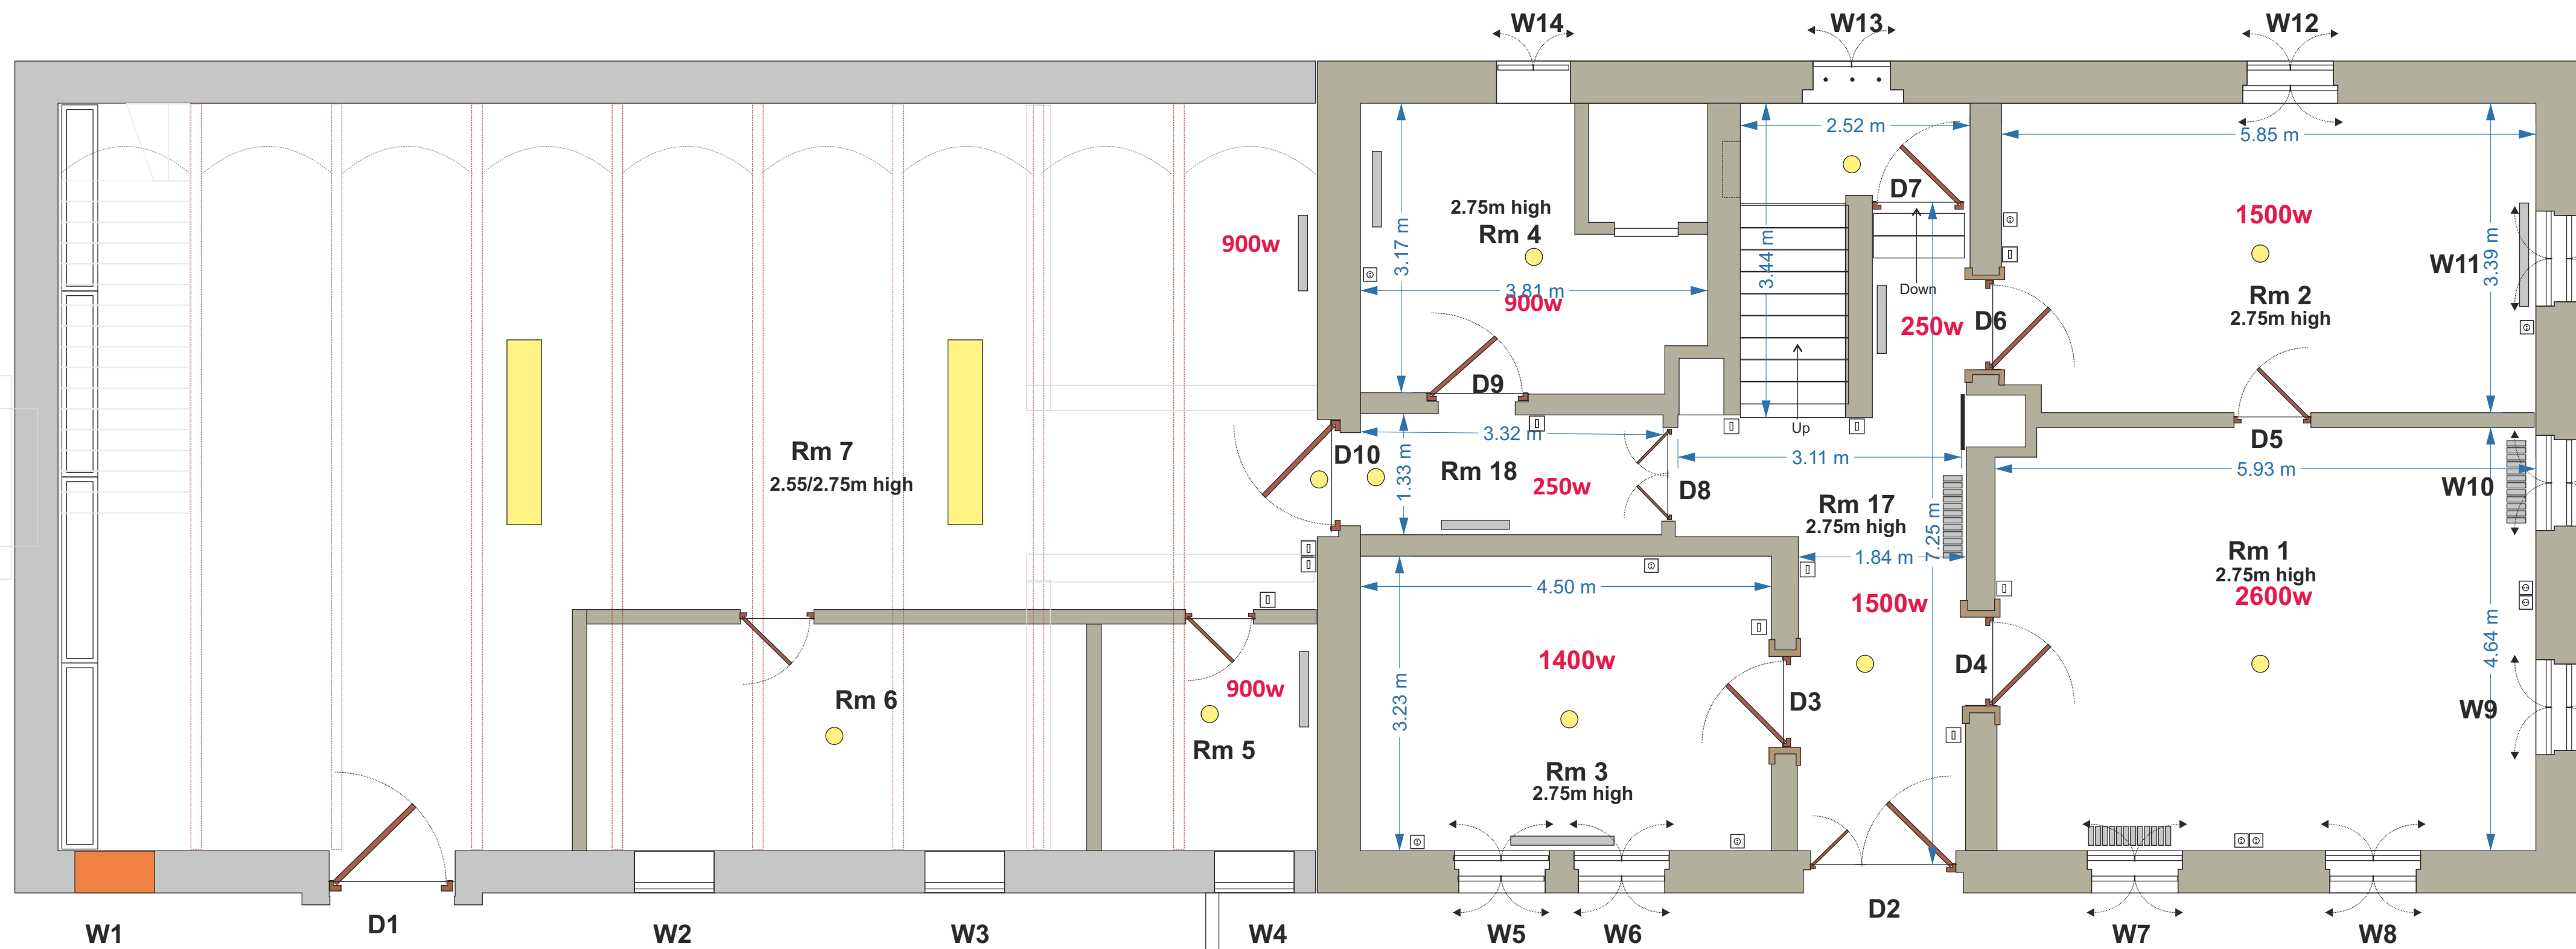

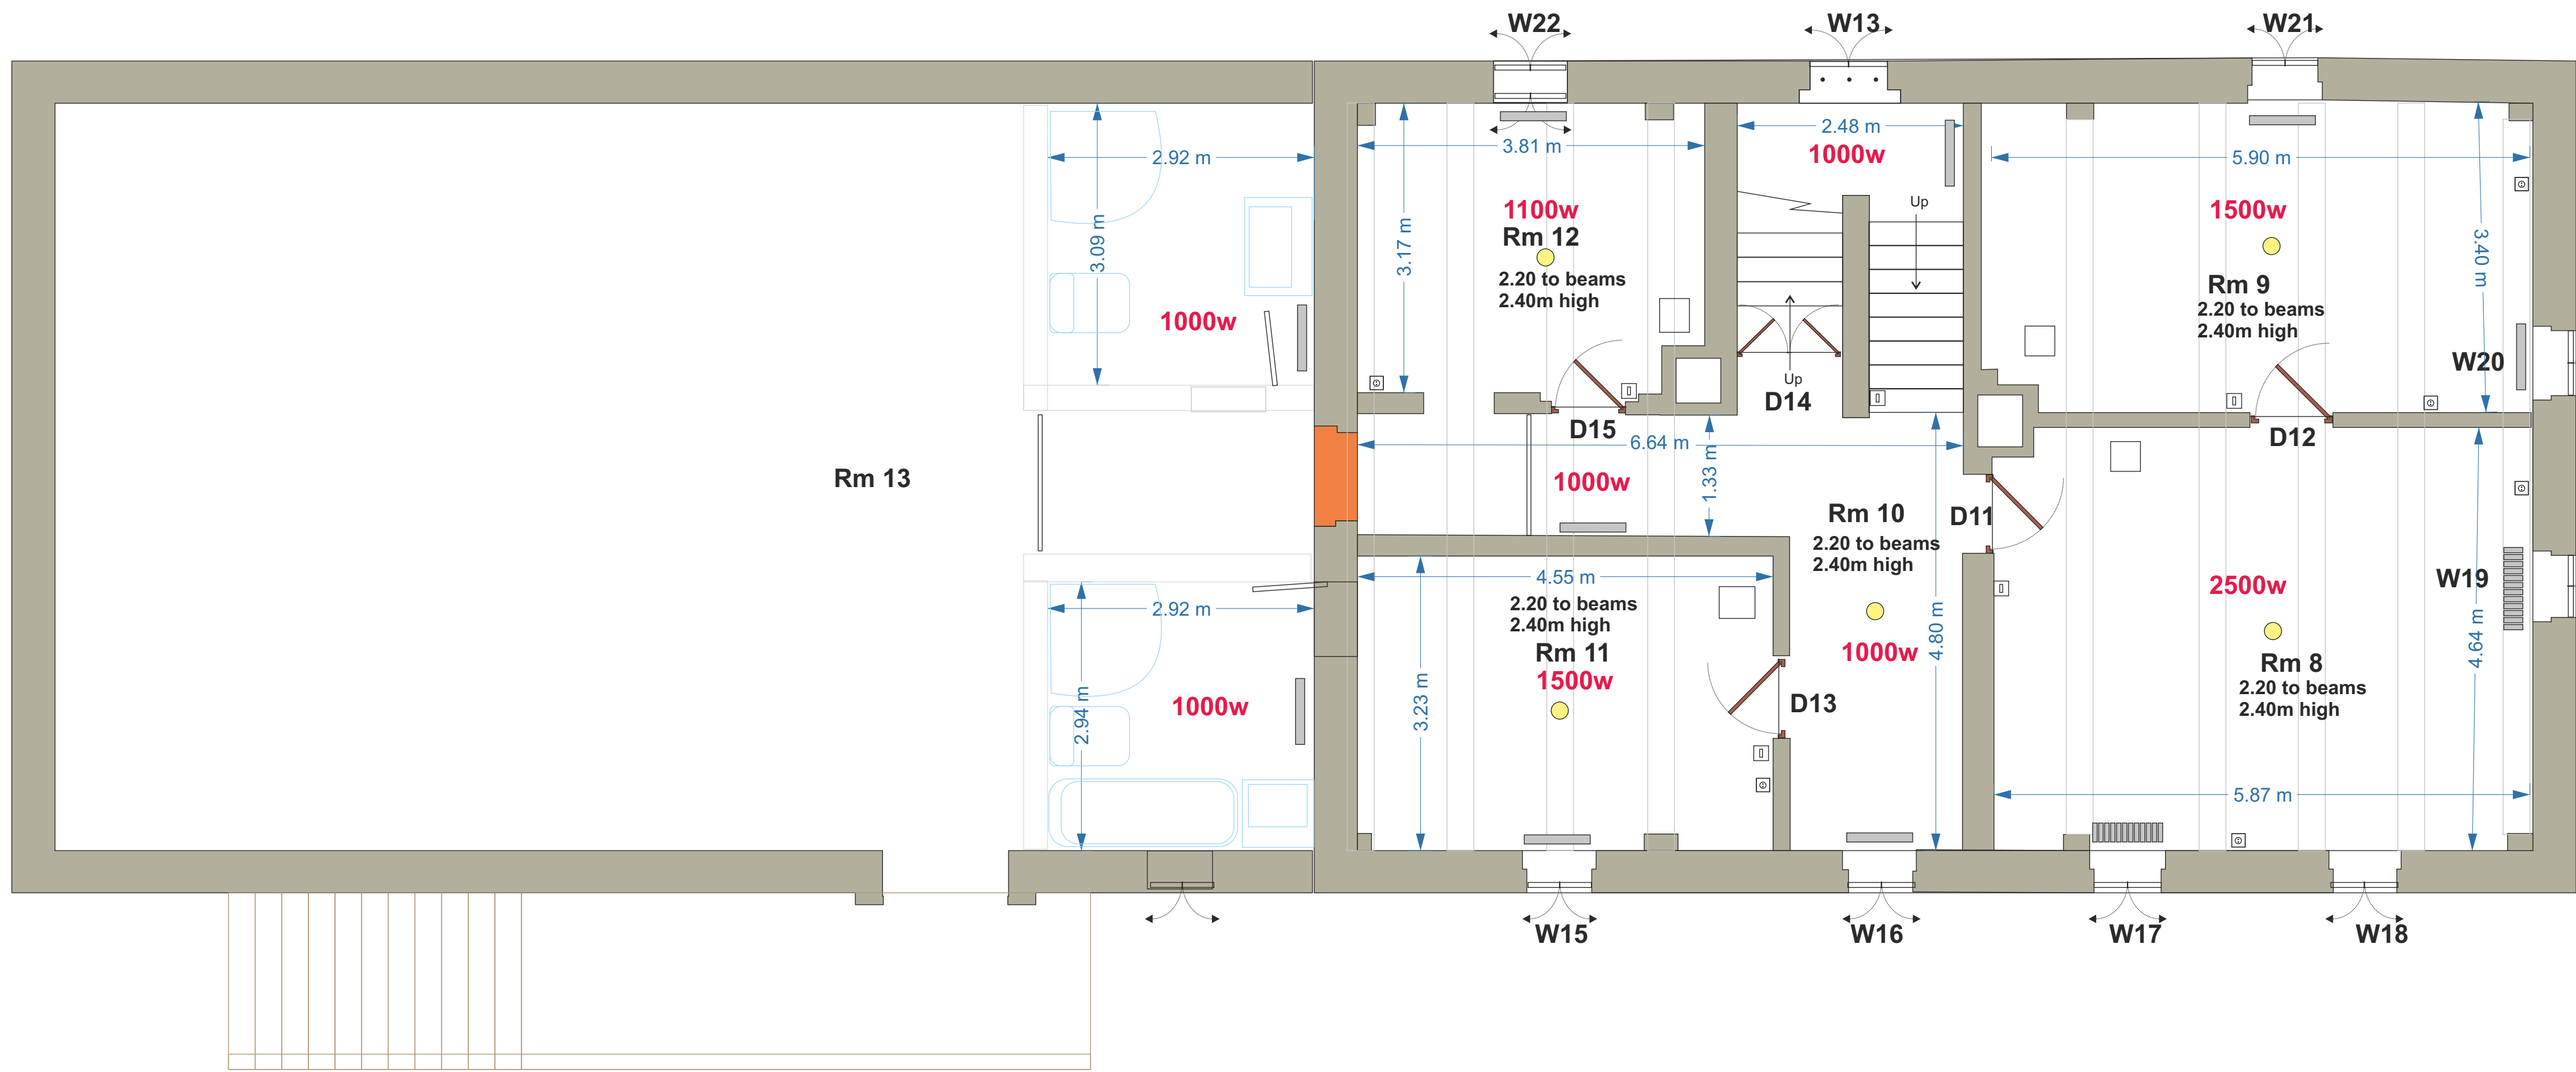

**First**

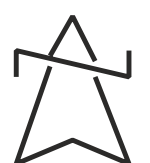

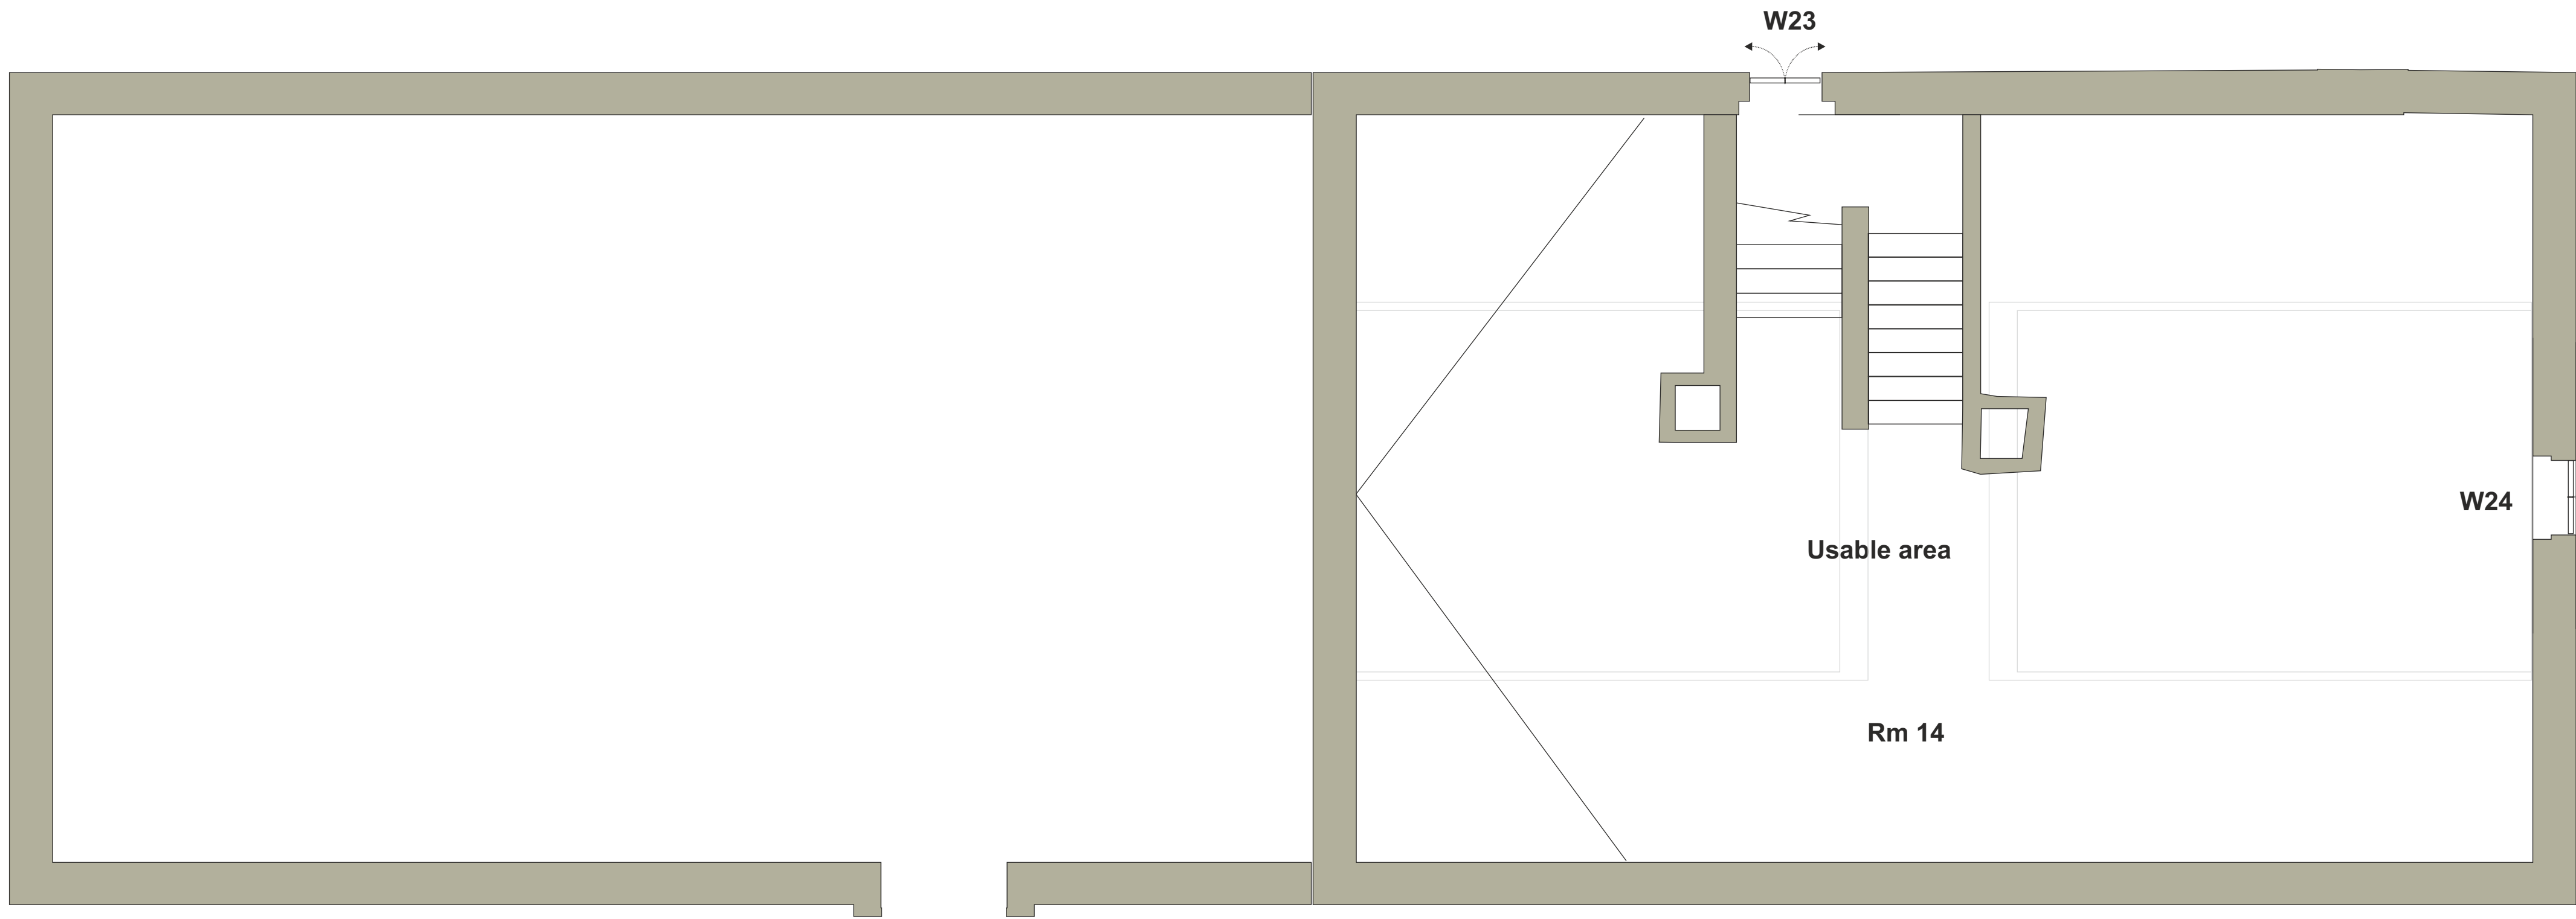

**Attic**

